



# CAD Drawings

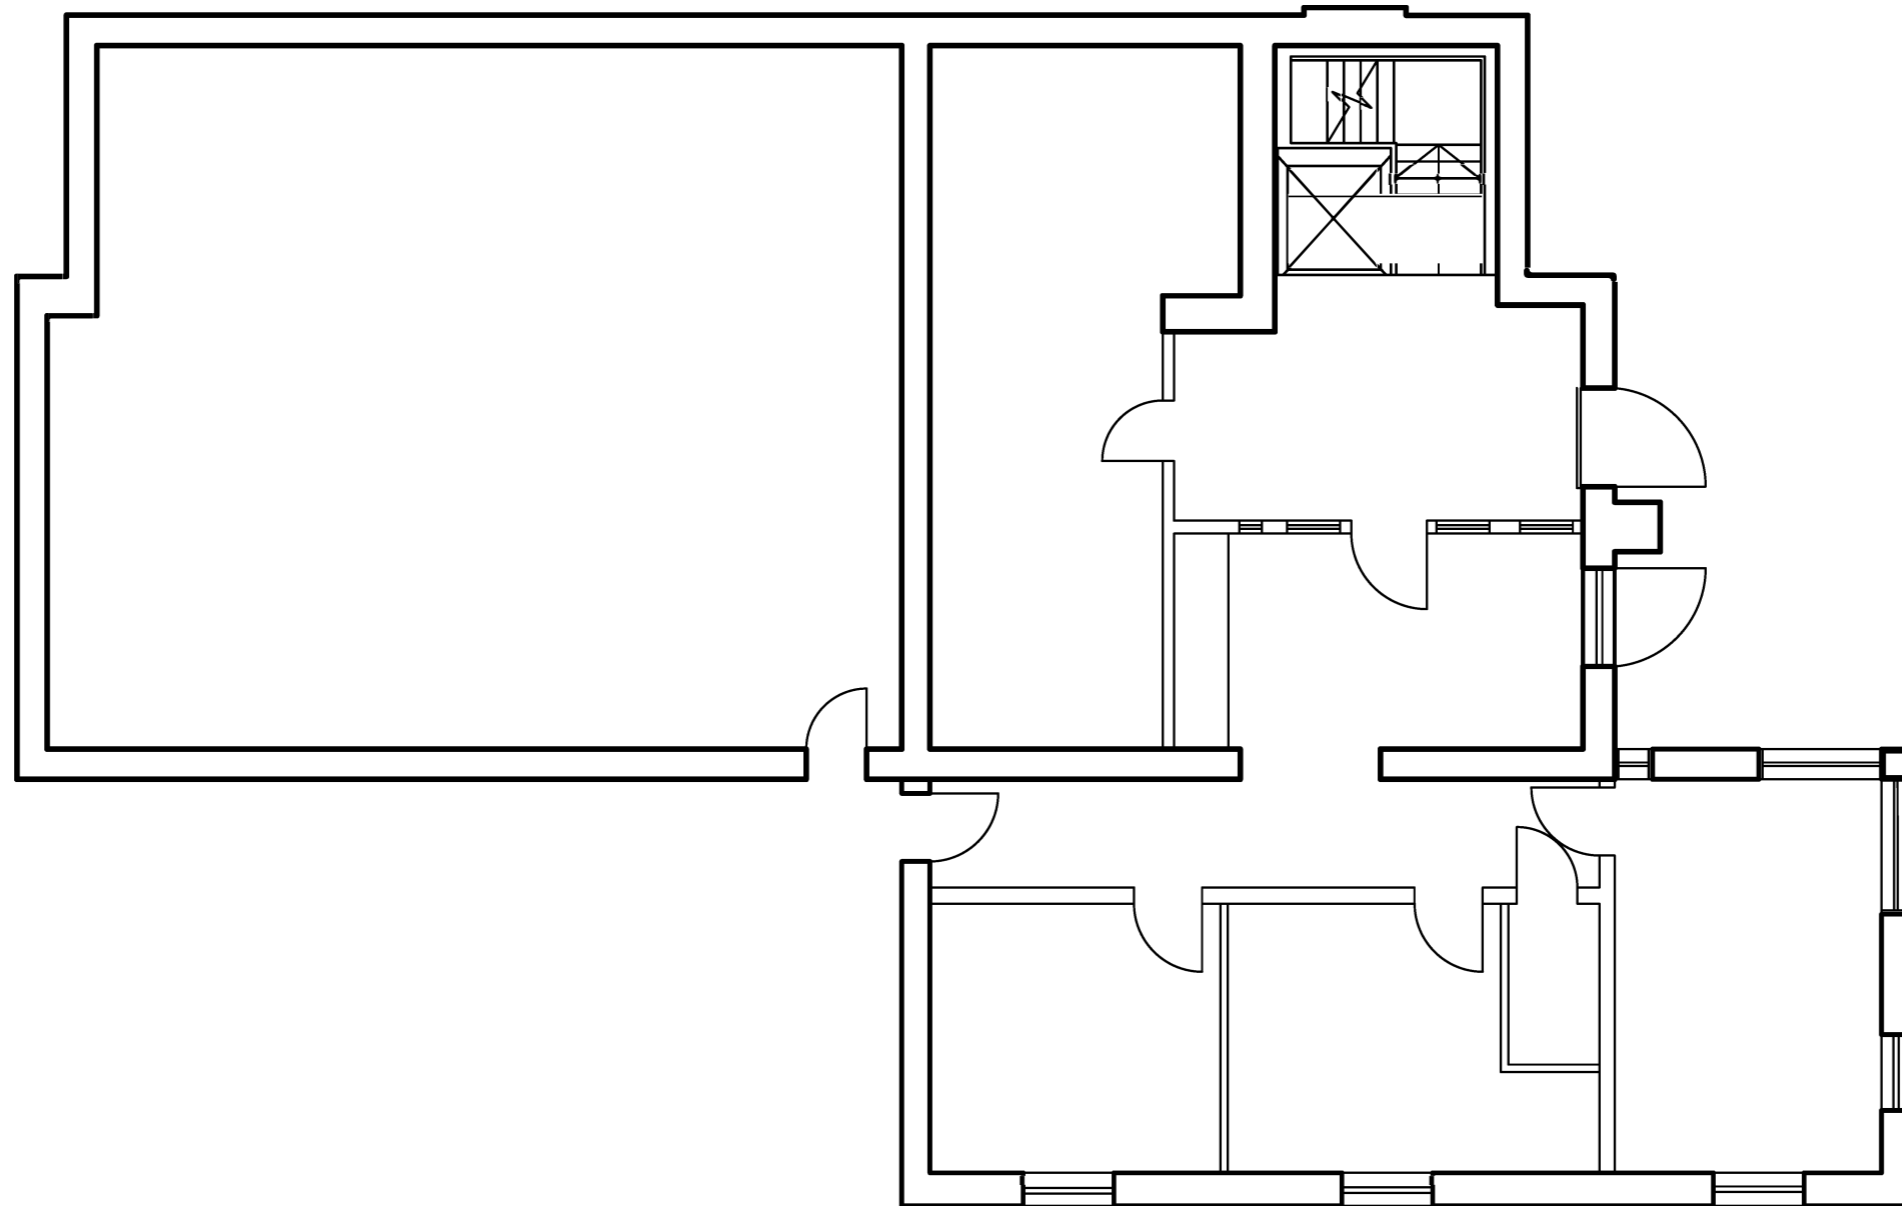


Ground Floor Plan  
1:100 @A3

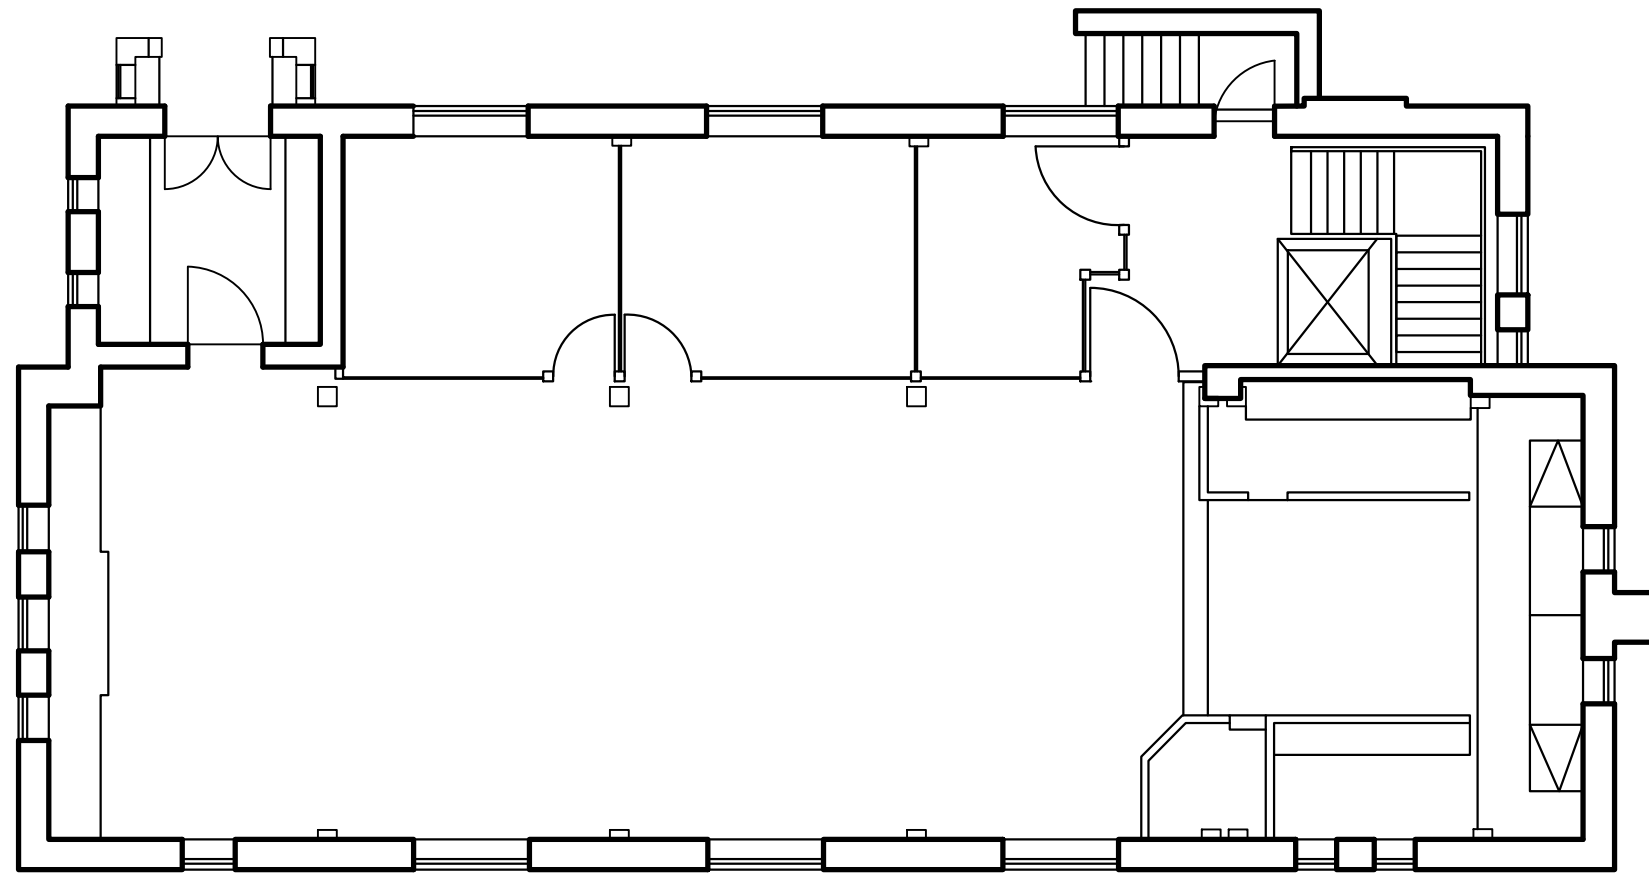


First Floor Plan  
1:100 @A3




North Elevation  
1:100 @A3

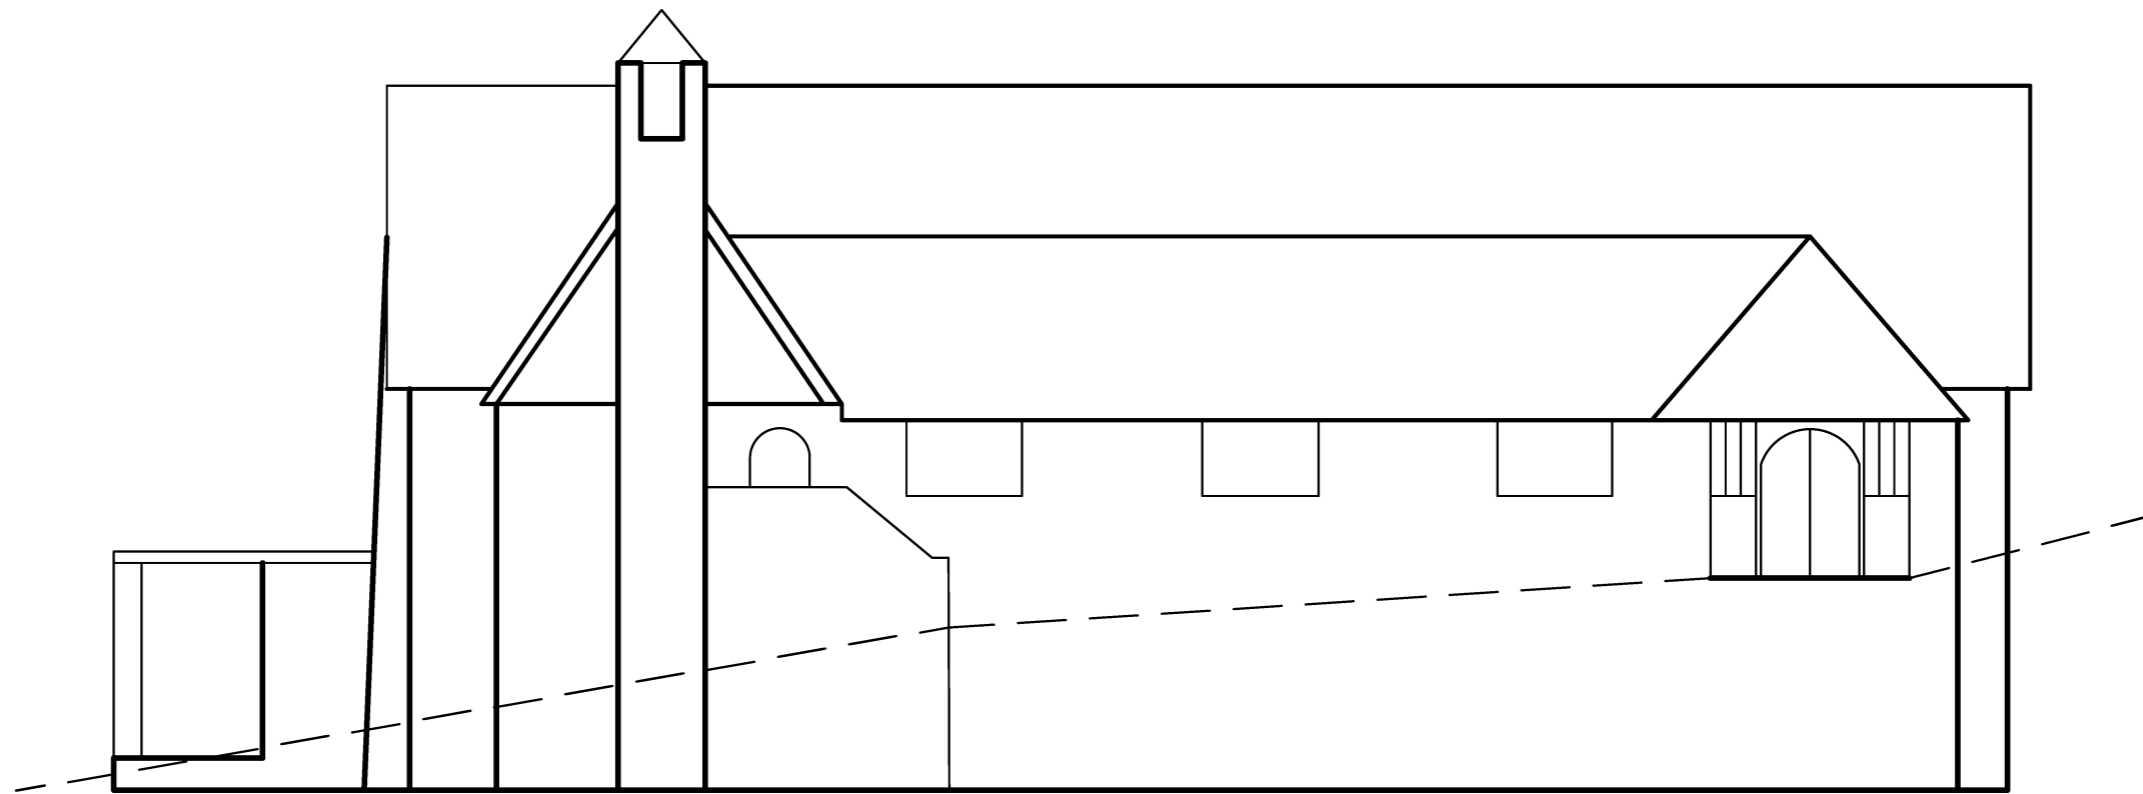

West Elevation  
1:100 @A3

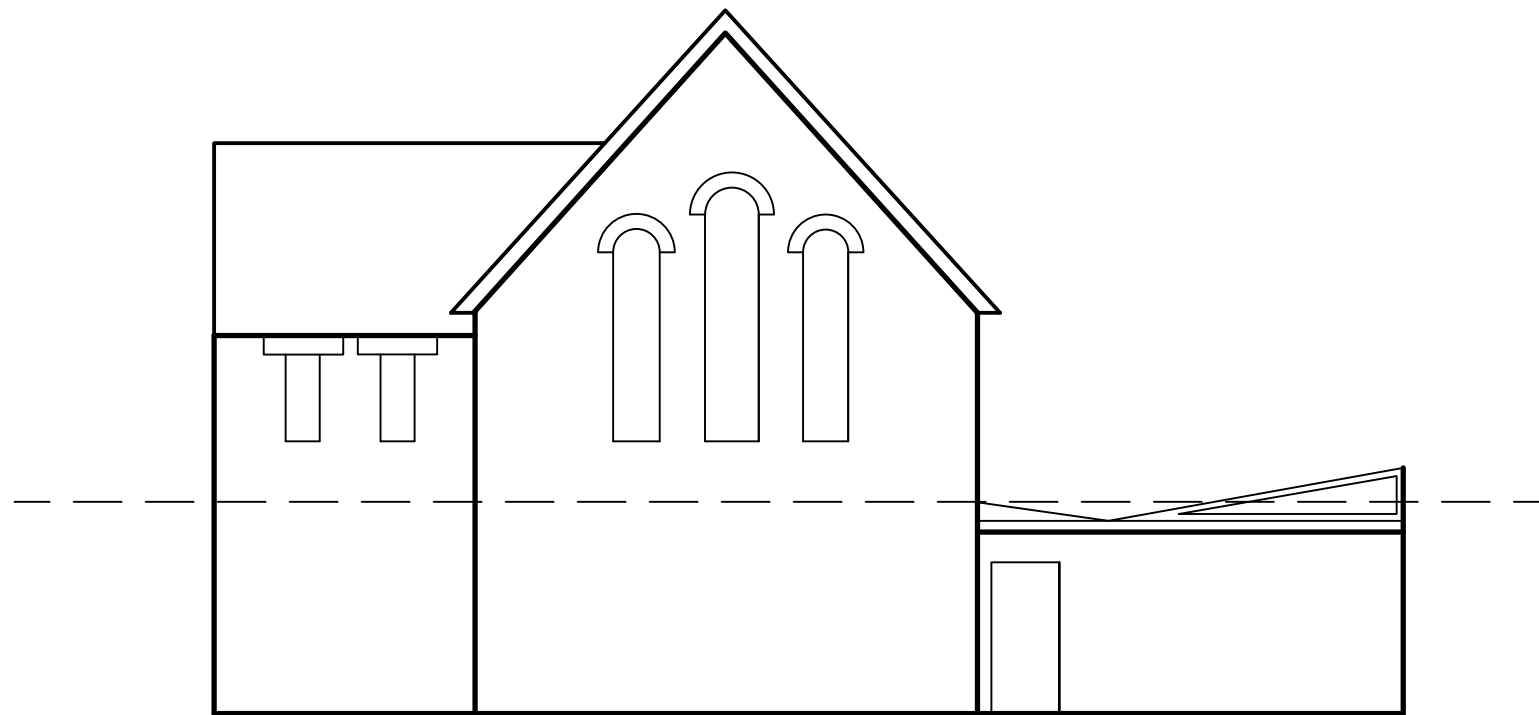

South Elevation  
1:100 @A3

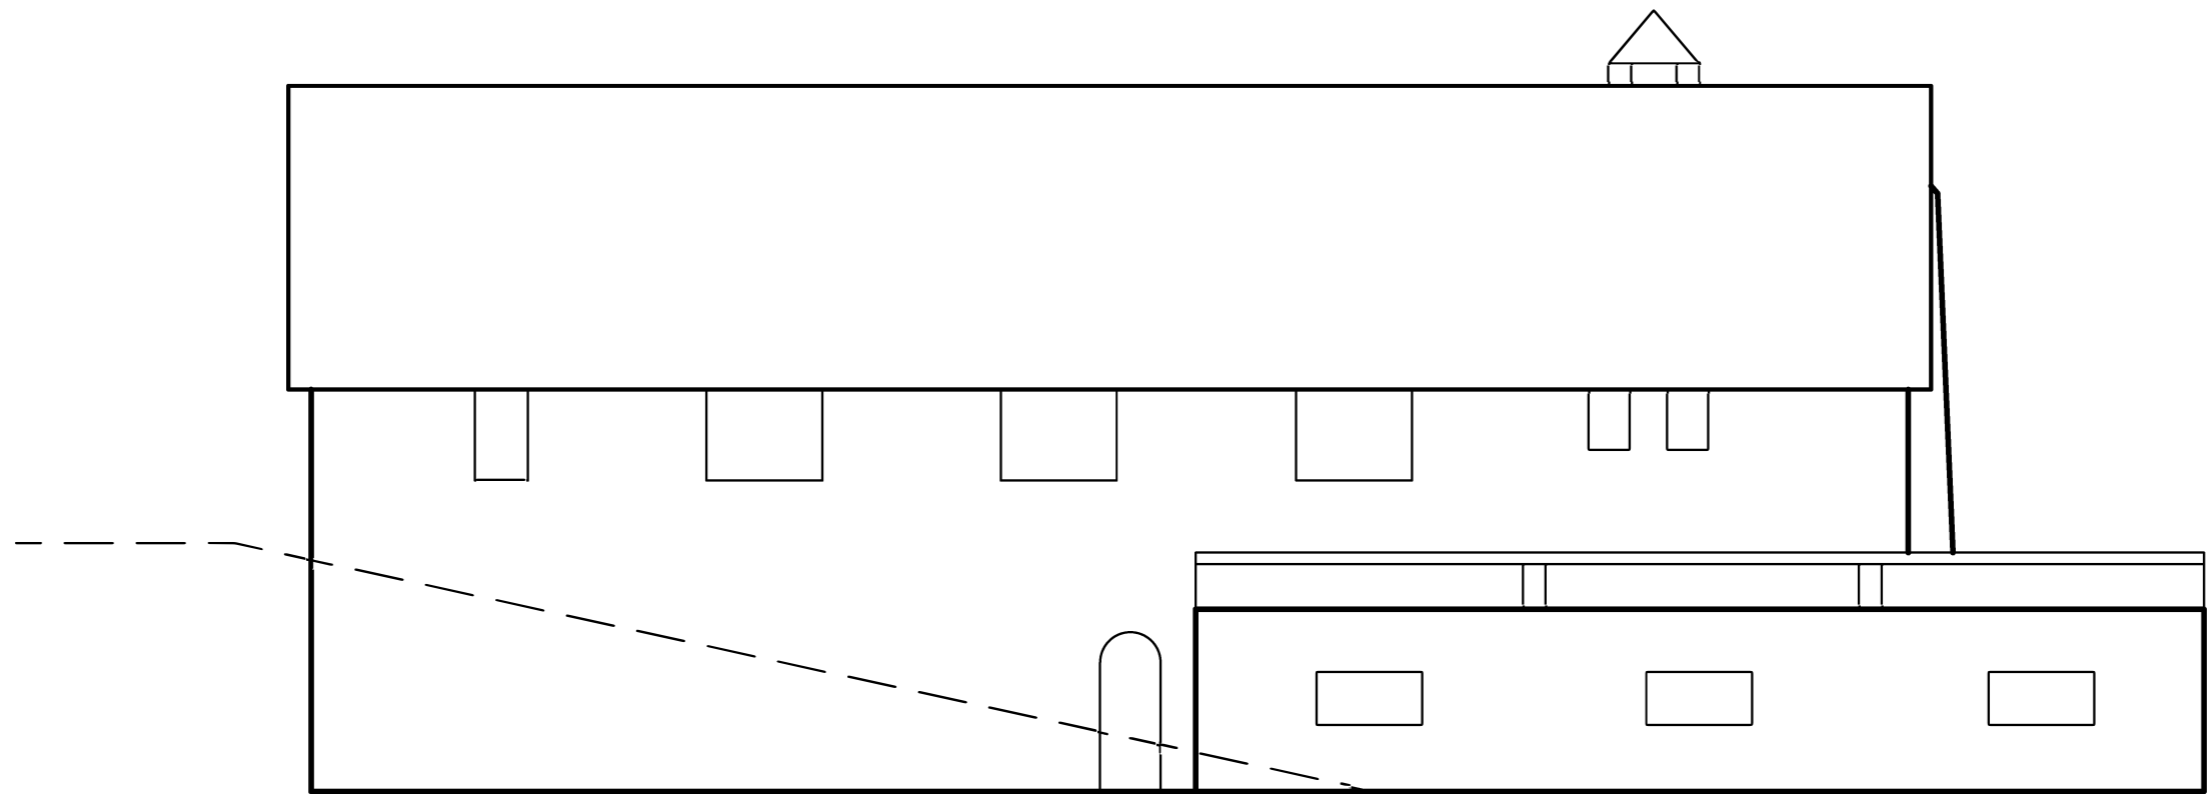

East Elevation  
1:100 @A3